


DRAFT FOR APPROVAL

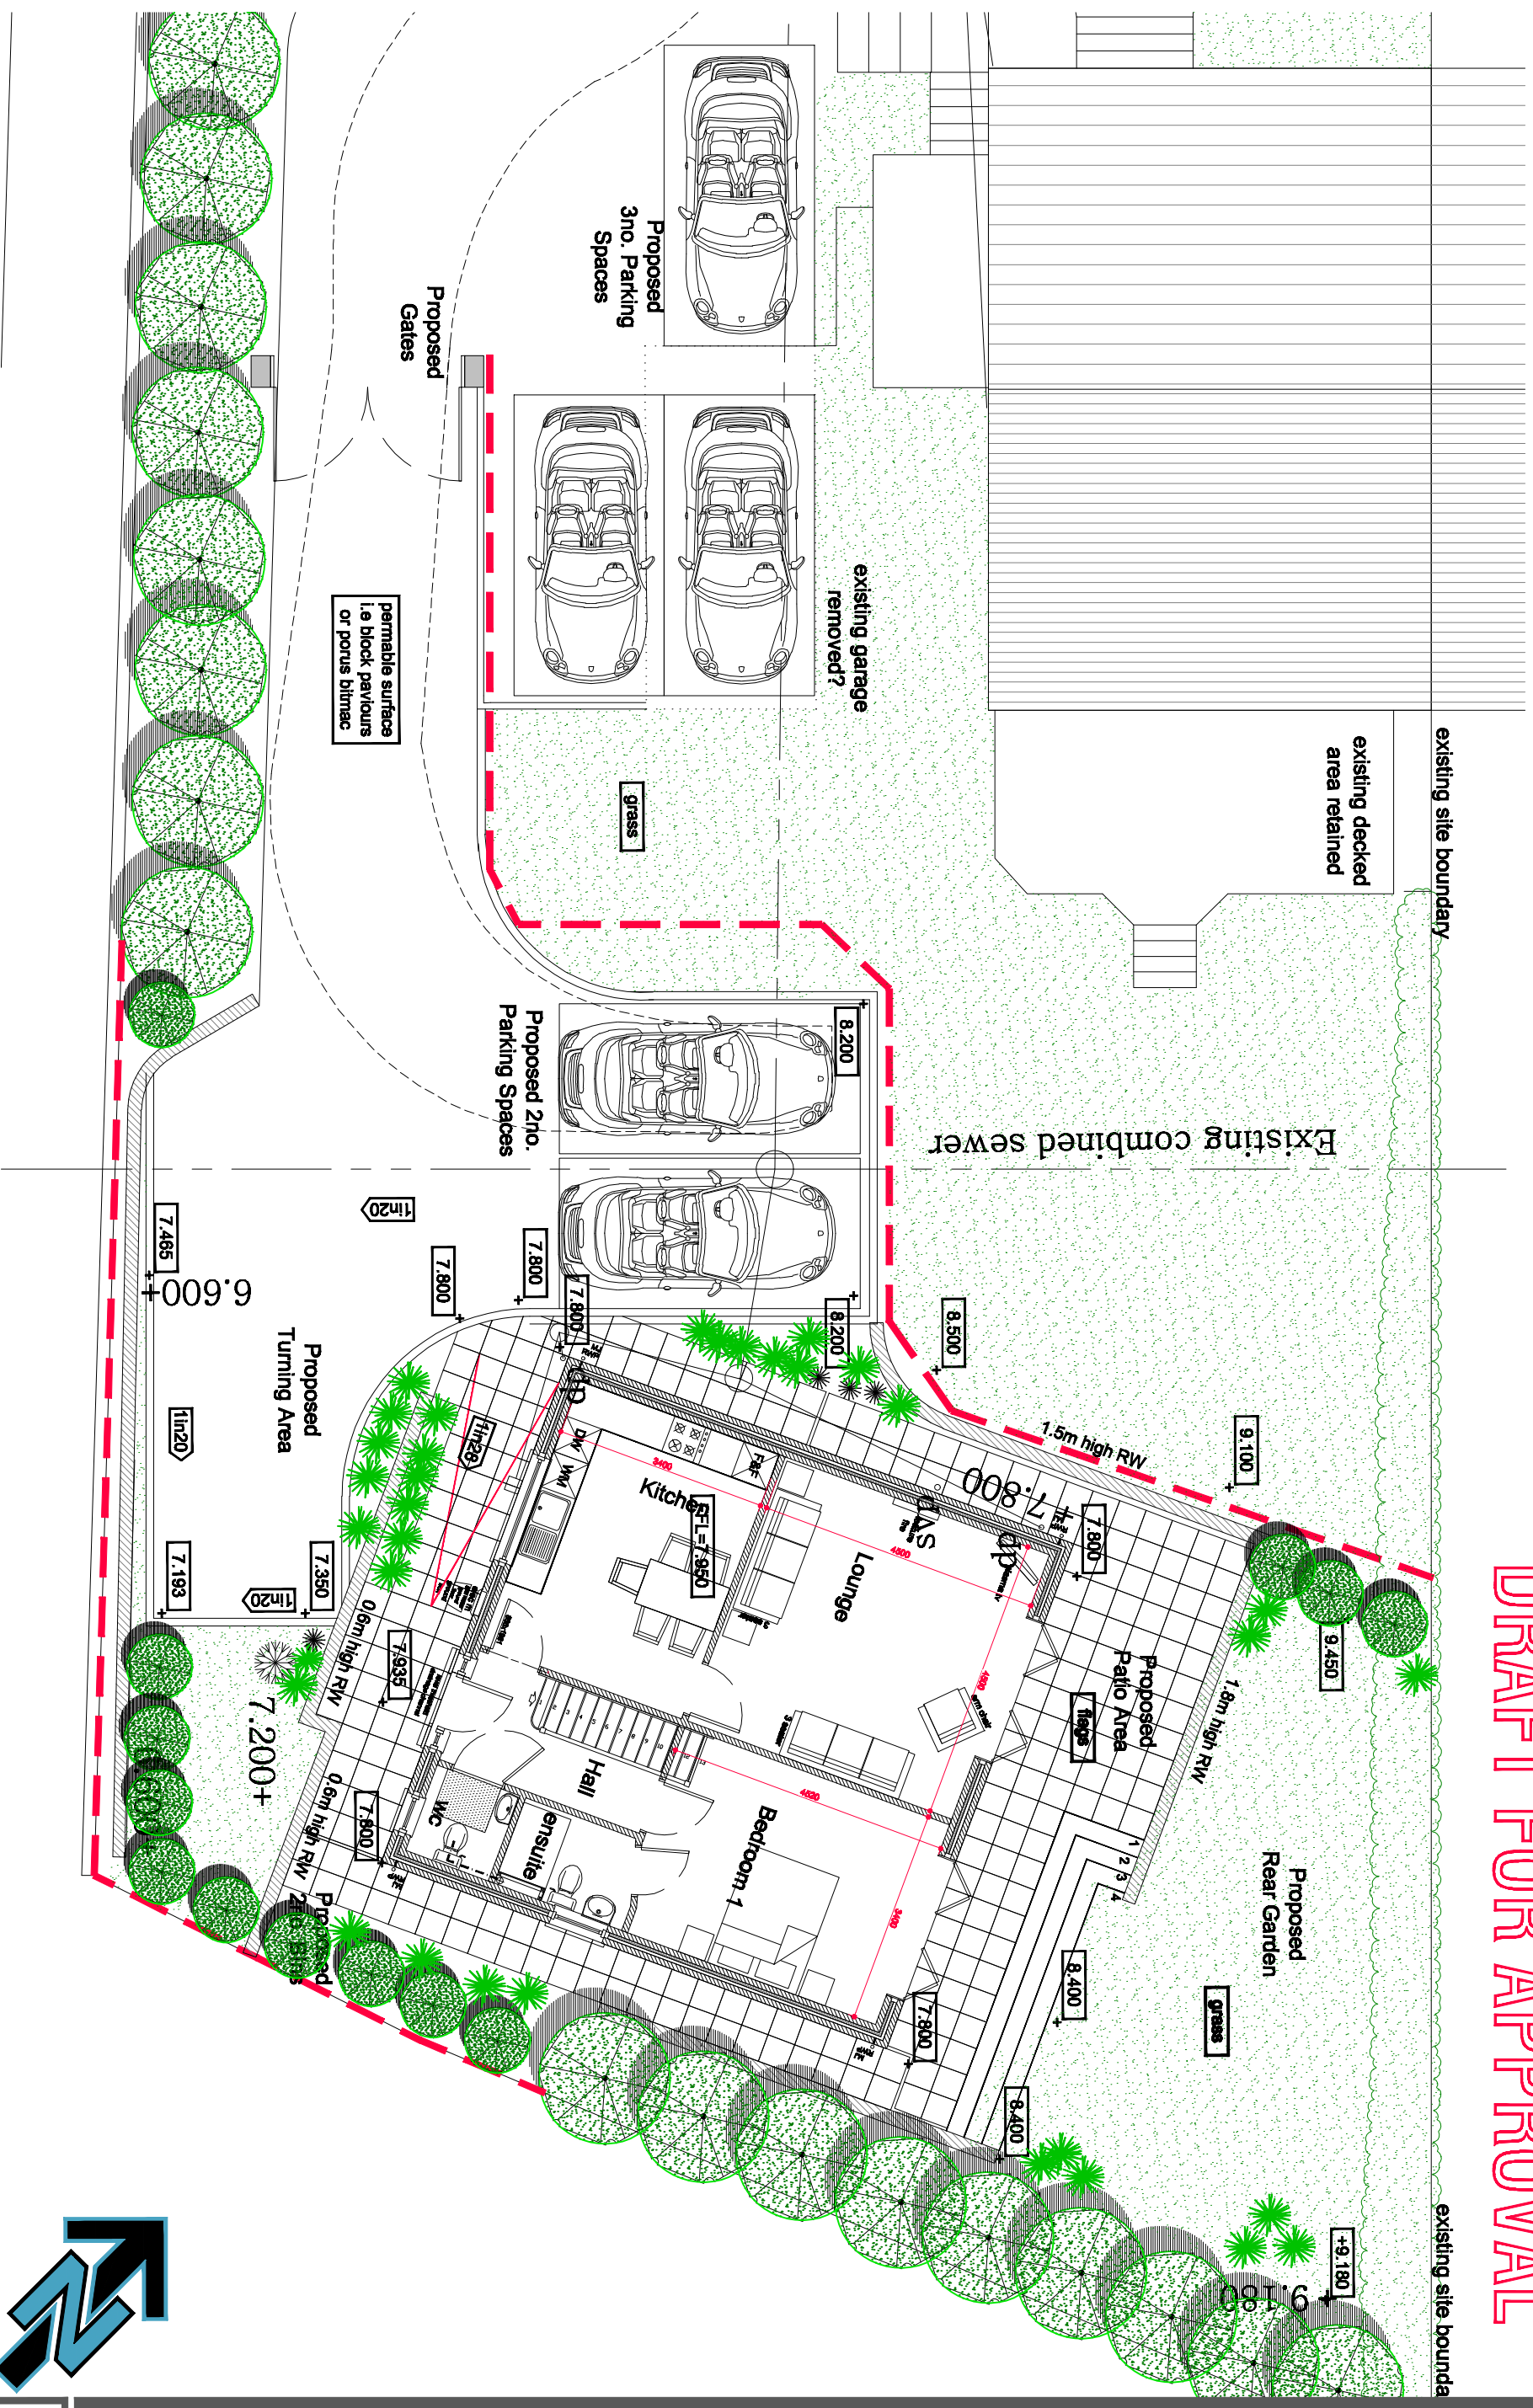

warren *architecture*


email : warrenarchitecture@hotmail.co.uk
 www.warrenarchitecture.webs.com
 mob : 07881462942

Client
Mr L & Mrs S Smith

Title
Site Plan as proposed

Project
Proposed New Loft Conversion and Extension

Date	Sept 2009	Drawn	nwa
Scale	1:100@A3	Checked	
Drawing no.	WA220/LCE/P/01		
Rev			

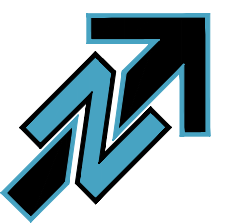

Elm Wood Avenu - Newton Abbot - Devon



This drawing is copyright