


DRAFT FOR APPROVAL

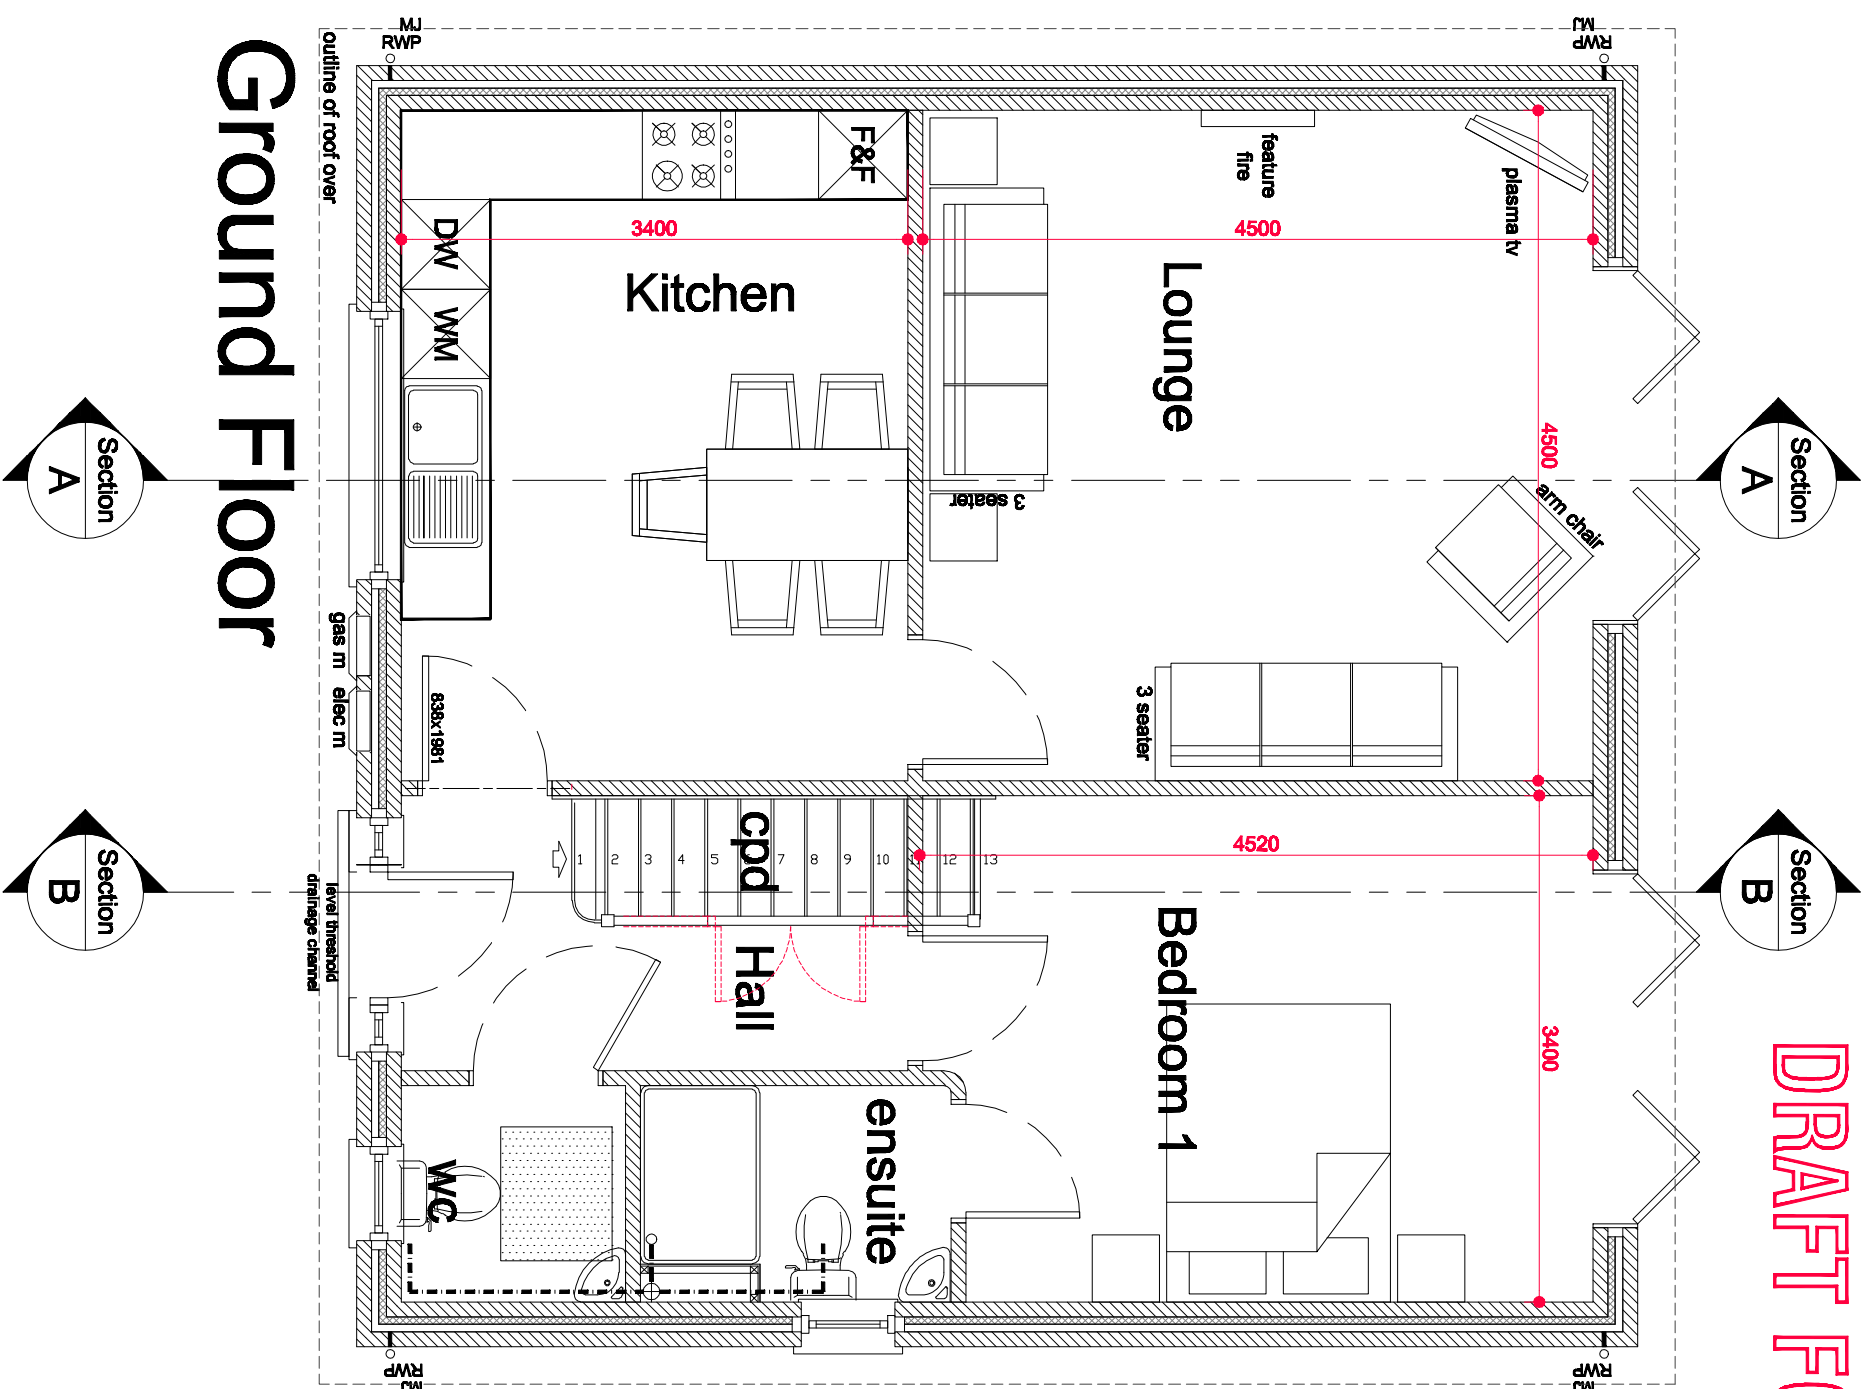

Ground Floor

warren *architecture*

email : warrenarchitecture@hotmail.co.uk
 www.warrenarchitecture.webs.com
 mob : 07881462942

Client
Mr L & Mrs S Smith

Title
Ground Floor Plan as proposed

Project
Proposed New Loft Conversion and Extension

Date
Sept 2009

Drawn
nwa

Scale
1:50@A3

Checked

Drawing no.

WA220/LCE/P/02

Rev

Elm Wood Avenu - Newton Abbot - Devon

