


DRAFT FOR APPROVAL

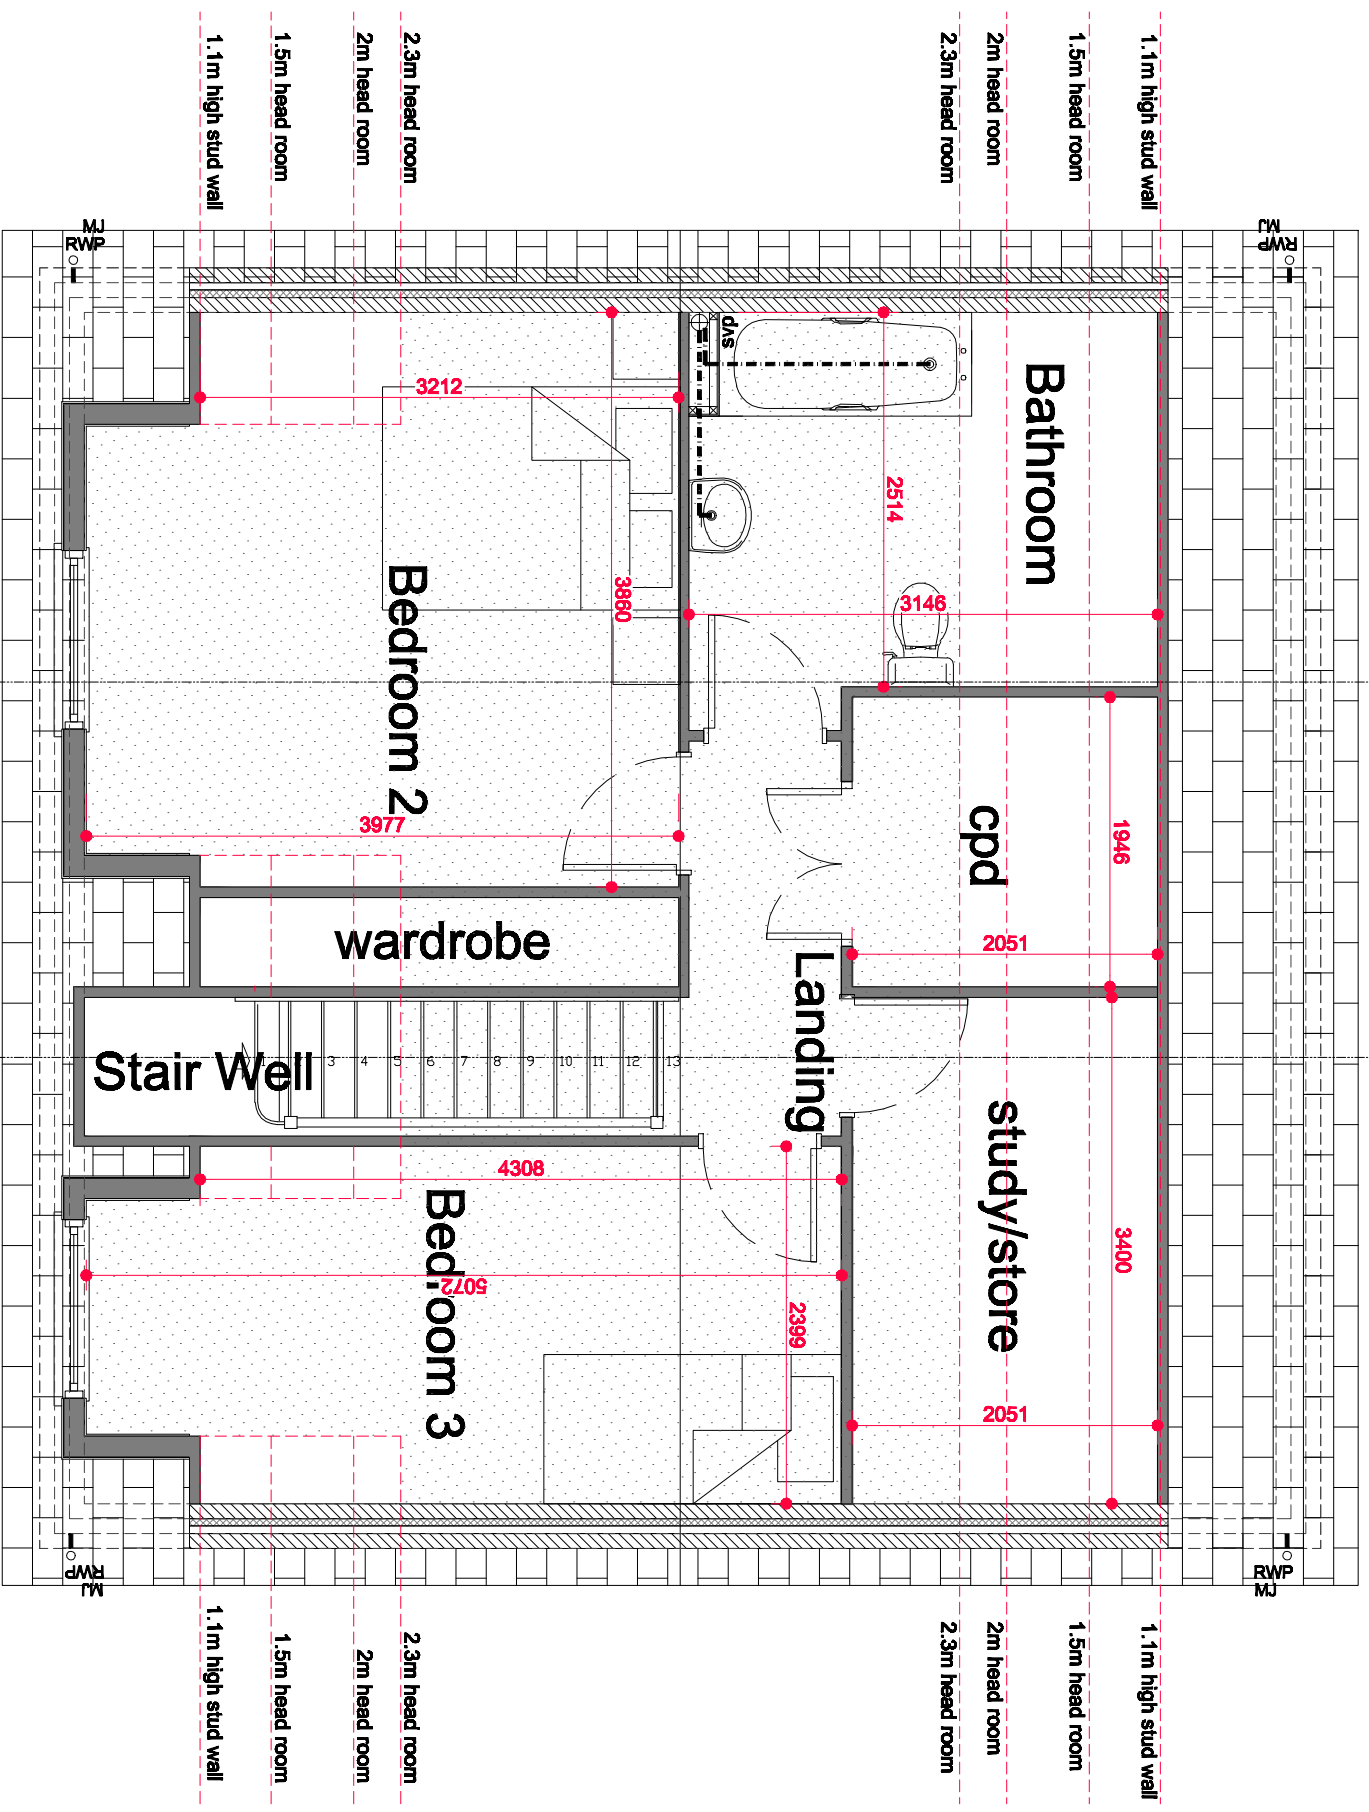

# First Floor

<b>warren</b> <i>architecture</i>			
email : warrenarchitecture@hotmail.co.uk www.warrenarchitecture.webs.com mob : 07881462942			
Client	Mr L & Mrs S Smith		
Title	1st Floor Plan as proposed		
Project	Proposed New Loft Conversion and Extension		
Date	Sept 2009	Drawn	nwa
Scale	1:50@A3	Checked	
Drawing no.	WA220/LCE/P/03	Rev	

Elm Wood Avenu - Newton Abbot - Devon



This drawing is copyright