



south west elevation scale 1:100

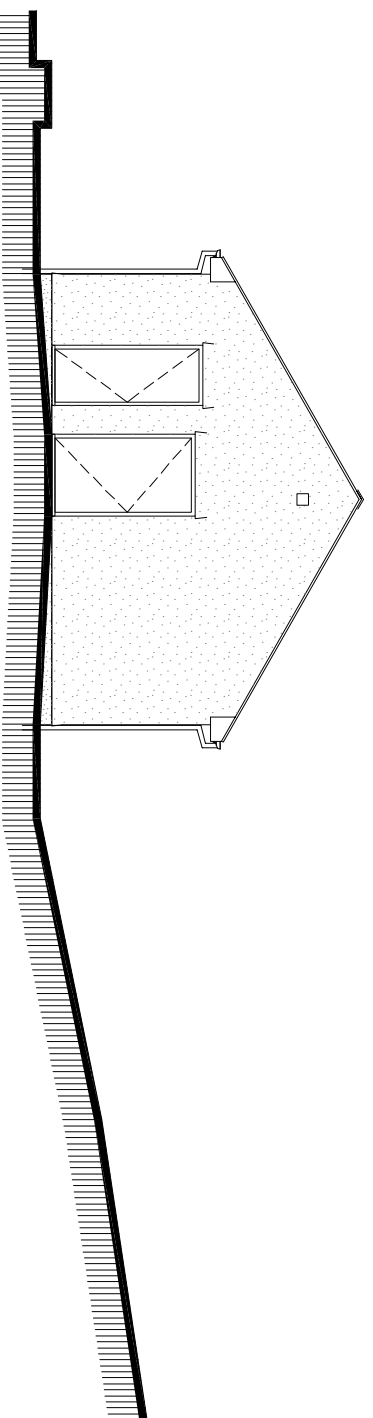

north west elevation scale 1:100

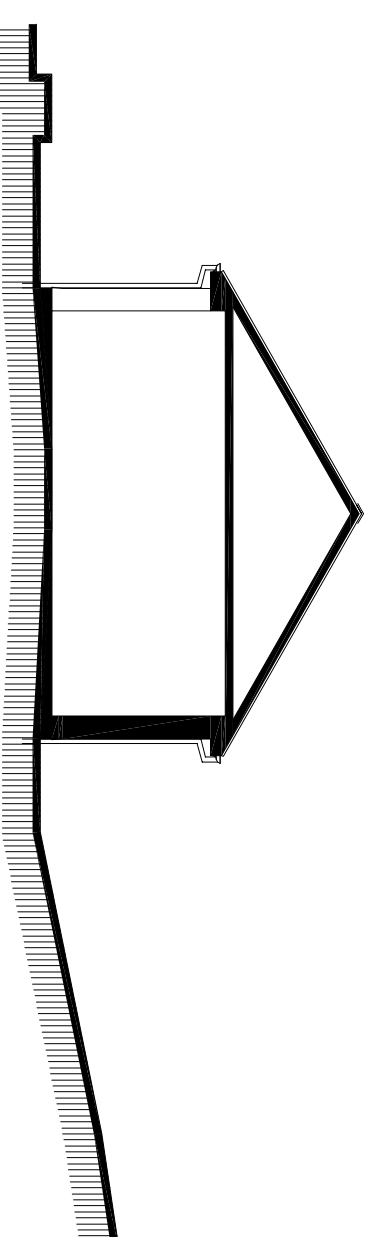

Section A-A

warren *architecture*
 email : warrenarchitecture@hotmail.co.uk
 mob : 07881462942

Client
Buckfastleigh Bowling Club
 Buckfastleigh,
 Little Bossell Lane
 Devon TQ11 0DY

Title
Elevations & Section A-A as existing
 Project
Proposed New Bowling Club House

Date	Jan 2009	Drawn
Scale	1:100 @ A3	Checked
Drawing no.	bpd200/BCH/E/05	Rev