


south west elevation

scale 1:100

External Finishes:

1. **New Walls :**
New blockwork walls to be rendered & painted to match existing.
2. **New Roof :**
New roof slates to match existing
3. **Fascias :**
New brown upvc fascias and soffits
4. **Gutters and Downpipes :**
New upvc gutter and down pipes to match existing
5. **Windows & Doors :**
Brown upvc windows, doors & conservatory

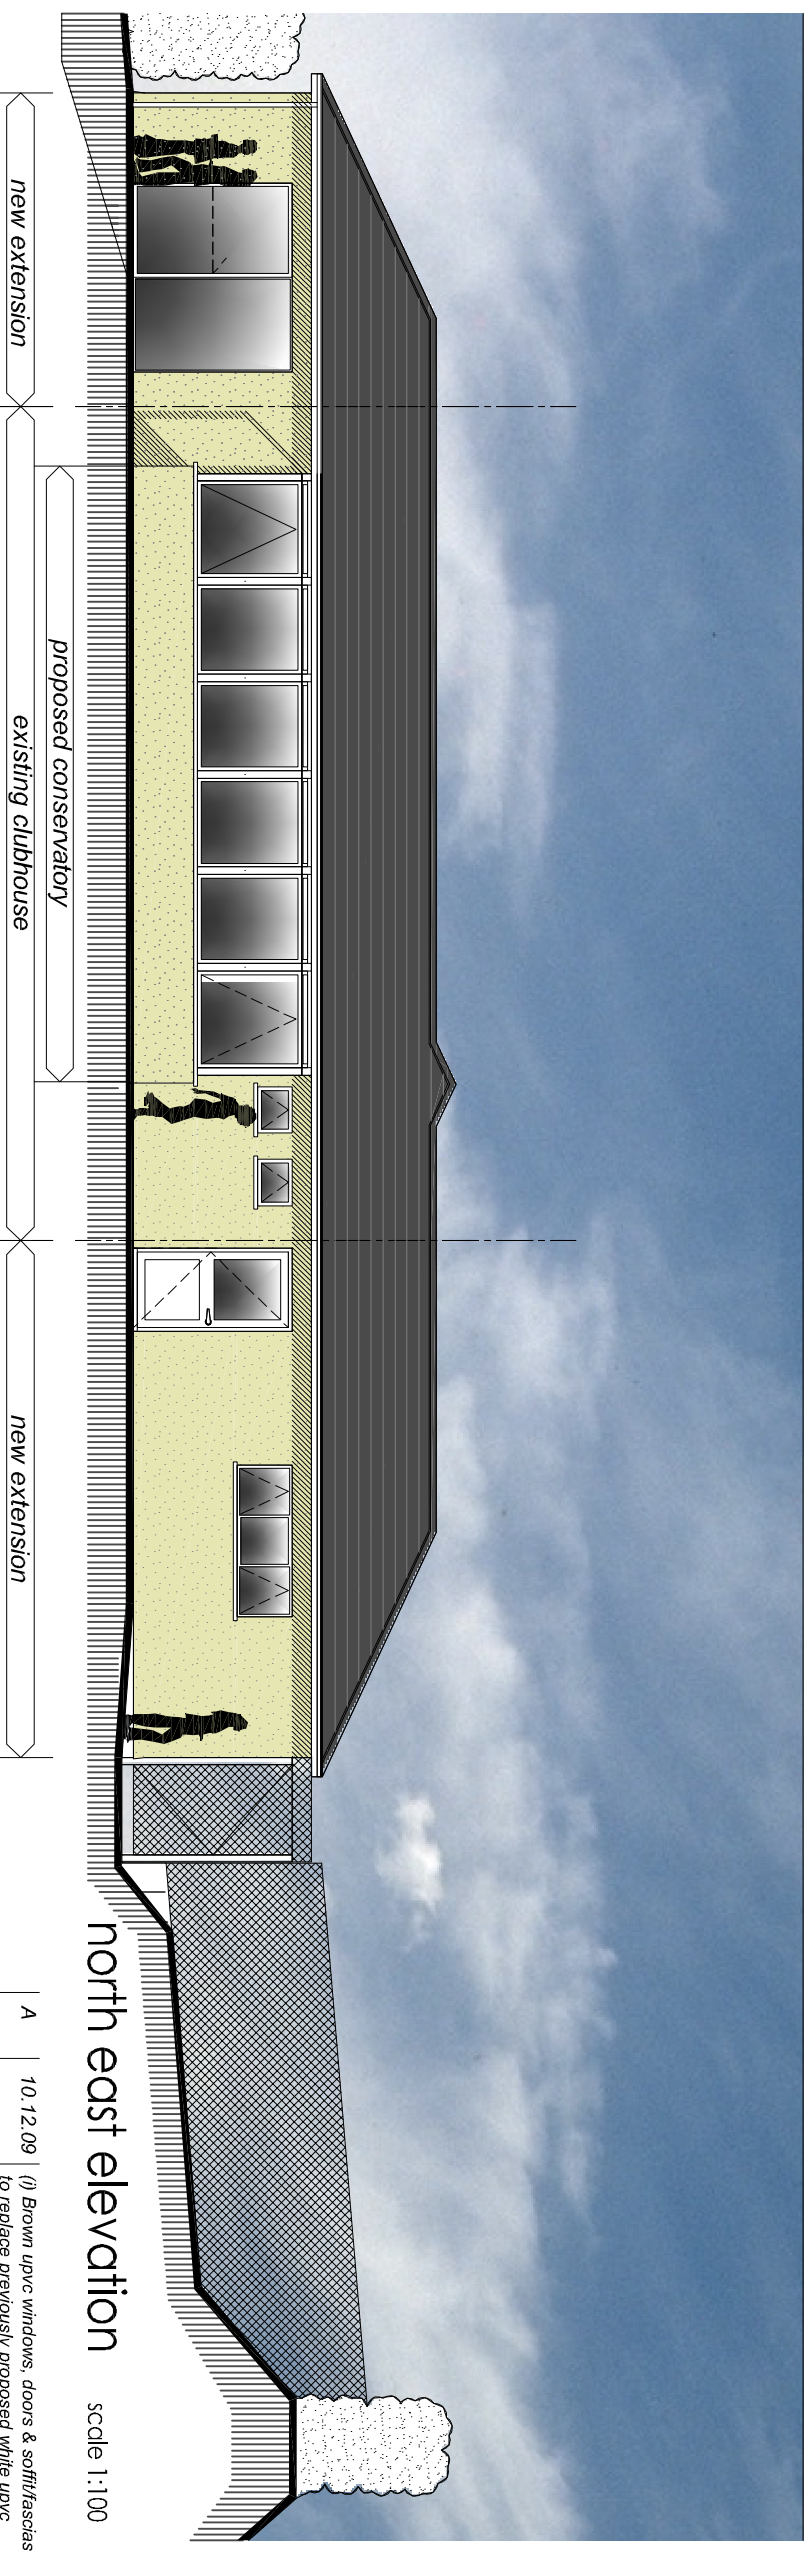

north east elevation

scale 1:100

Rev	Date	Comments
A	10.12.09	(i) Brown upvc windows, doors & soffits/fascias to replace previously proposed white upvc

warren *architecture*
 email : warrenarchitecture@hotmail.co.uk
 mob : 07881462942

Client
Buckfastleigh Bowling Club
 Buckfastleigh,
 Duckspound Road
 Devon TQ11 0DY

Title
Proposed Front & Rear Elevations
 Project
Proposed New Bowling Club House

Date	Jan 2009	Drawn
Scale	1:100 @ A3	Checked
Rev		Rev
Drawing no.		
bppd200/BCH/P/03		A