



south east elevation scale 1:100


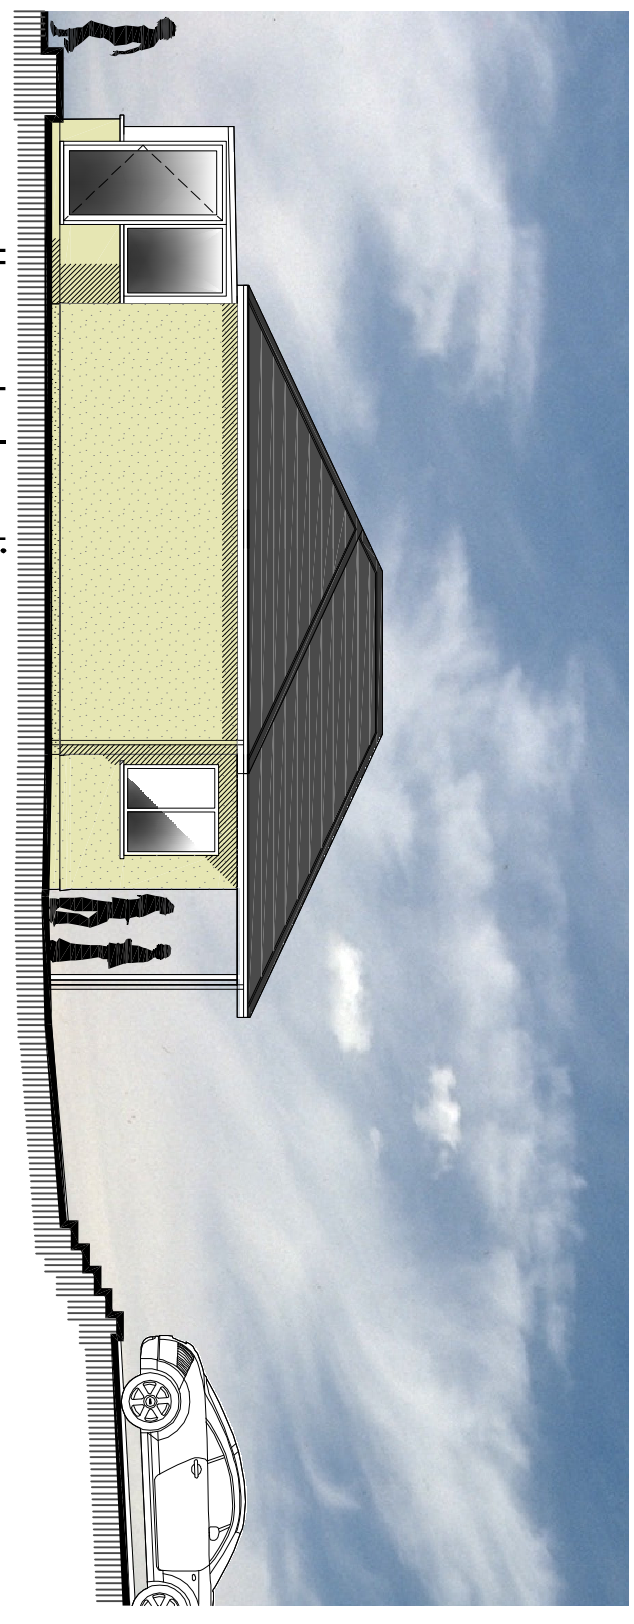


north west elevation scale 1:100


- External Finishes:**
- 1. New Walls :**
New blockwork walls to be rendered & painted to match existing.
 - 2. New Roof :**
New roof slates to match existing
 - 3. Fascias :**
New brown upvc fascias and soffits
 - 4. Gutters and Downpipes :**
New upvc gutter and down pipes to match existing
 - 5. Windows & Doors :**
Brown upvc windows, doors & conservatory

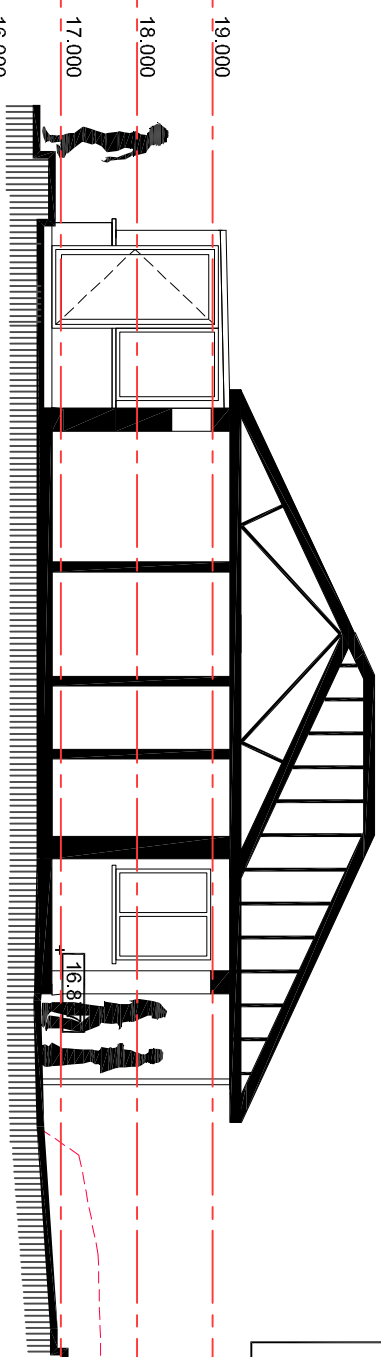

Section A-A scale 1:100

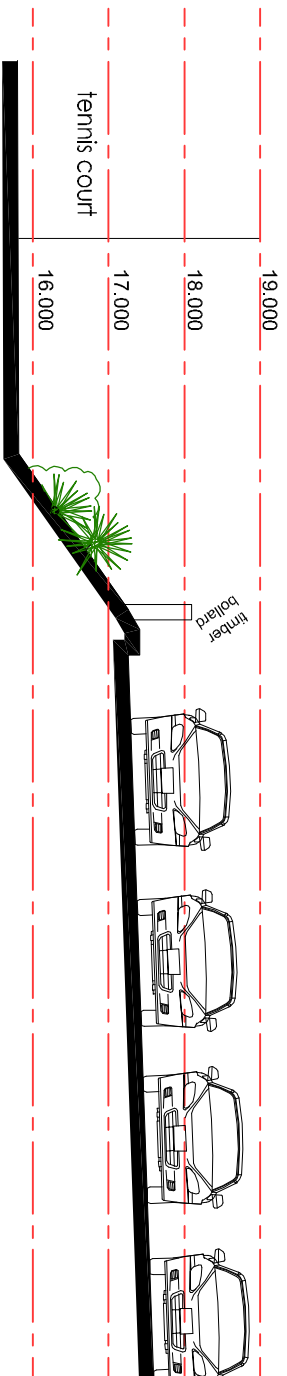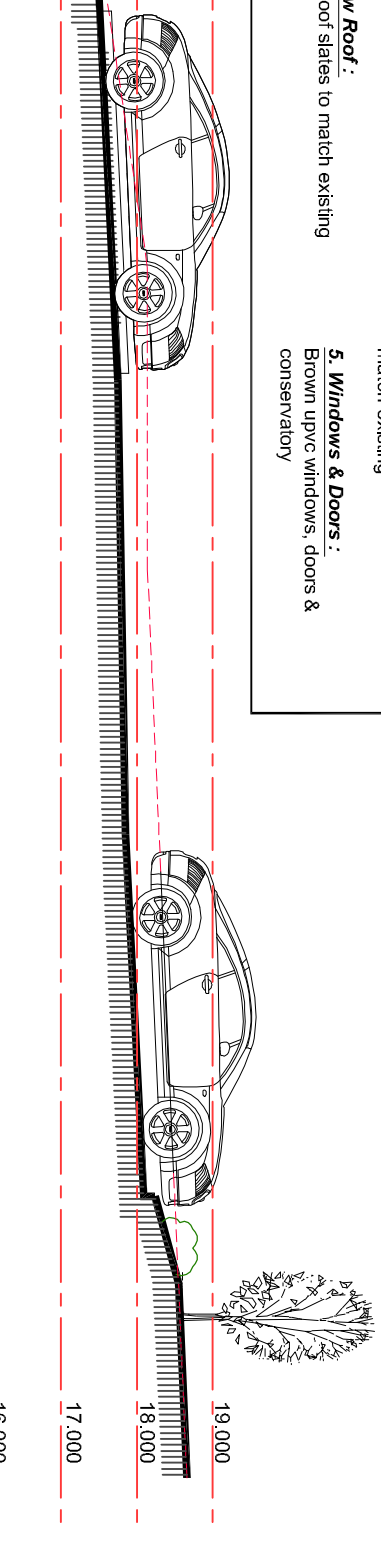

Section B-B scale 1:100

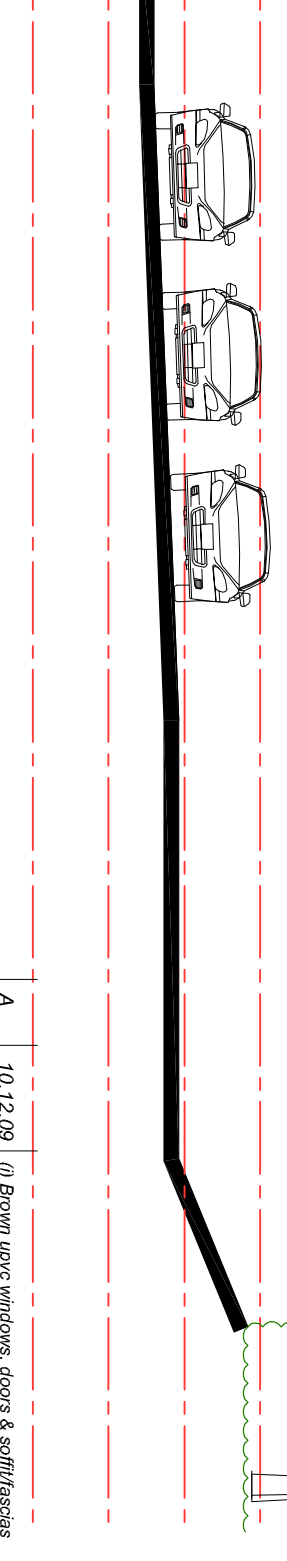

Rev	Date	Comments	Drawn
A	10.12.09	(i) Brown upvc windows, doors & soffits/fascias to replace previous/ly proposed white upvc (ii) Car park sections added - Section A-A & B-B	

Client
Buckfastleigh Bowling Club
 Buckfastleigh,
 Little Bossell Lane
 Devon TQ11 0DY

Title
Proposed Side Elevations & Section A-A

Project
Proposed New Bowling Club House

Date	Date	Drawn
Jan 2009		

Scale	Checked	Rev
1:100 @ A3		

Drawing no.
bppd200/BCH/P/04

warren architecture
 email : warrenarchitecture@hotmail.co.uk
 mob : 07881462942