


DRAFT FOR APPROVAL

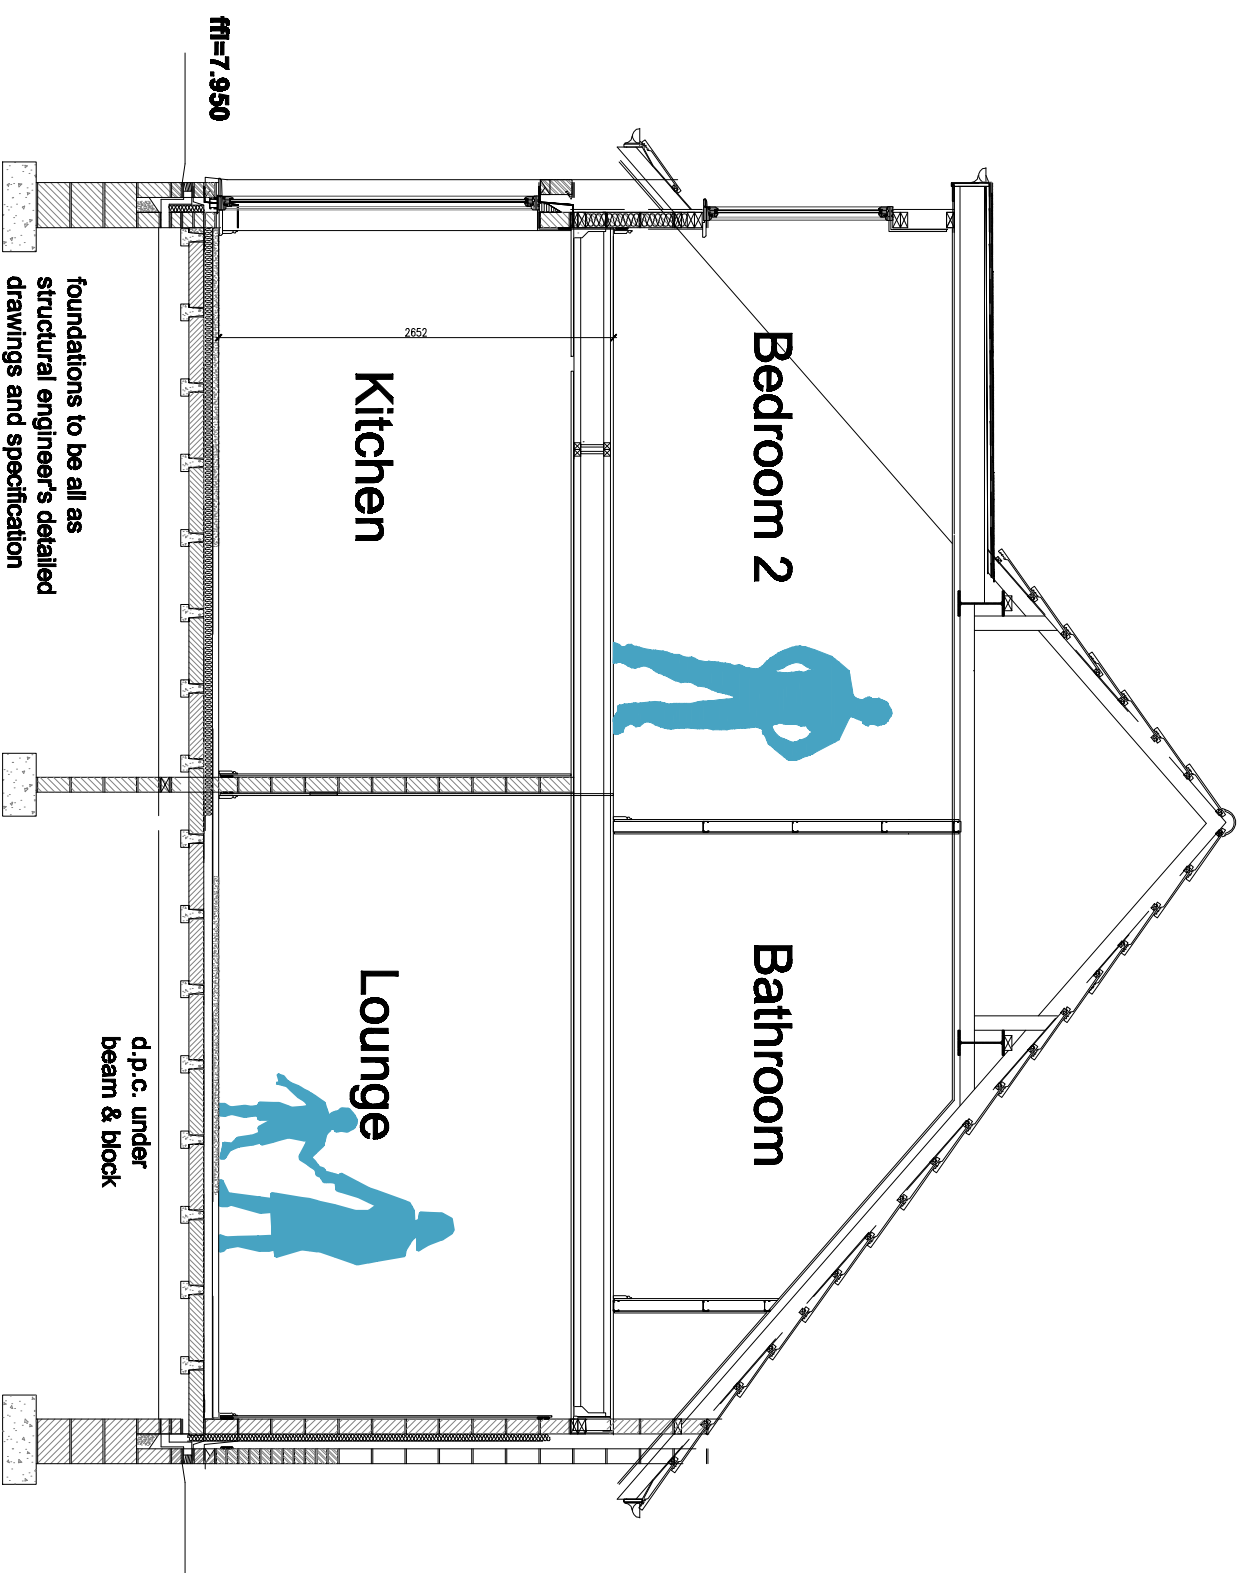

# Section A-A

<b>warren</b> <i>architecture</i> email : warrenarchitecture@hotmail.co.uk www.warrenarchitecture.webs.com mob : 07881462942	Client	Mr L & Mrs S Smith	
	Title	Section A-A	
Project	Proposed New Loft Conversion and Extension		
Date	Sept 2009	Drawn	nwa
Scale	1:50@A3	Checked	
Drawing no.	WA2220/LCE/P/04		
Rev			

Elm Wood Avenu - Newton Abbot - Devon

