


DRAFT FOR APPROVAL

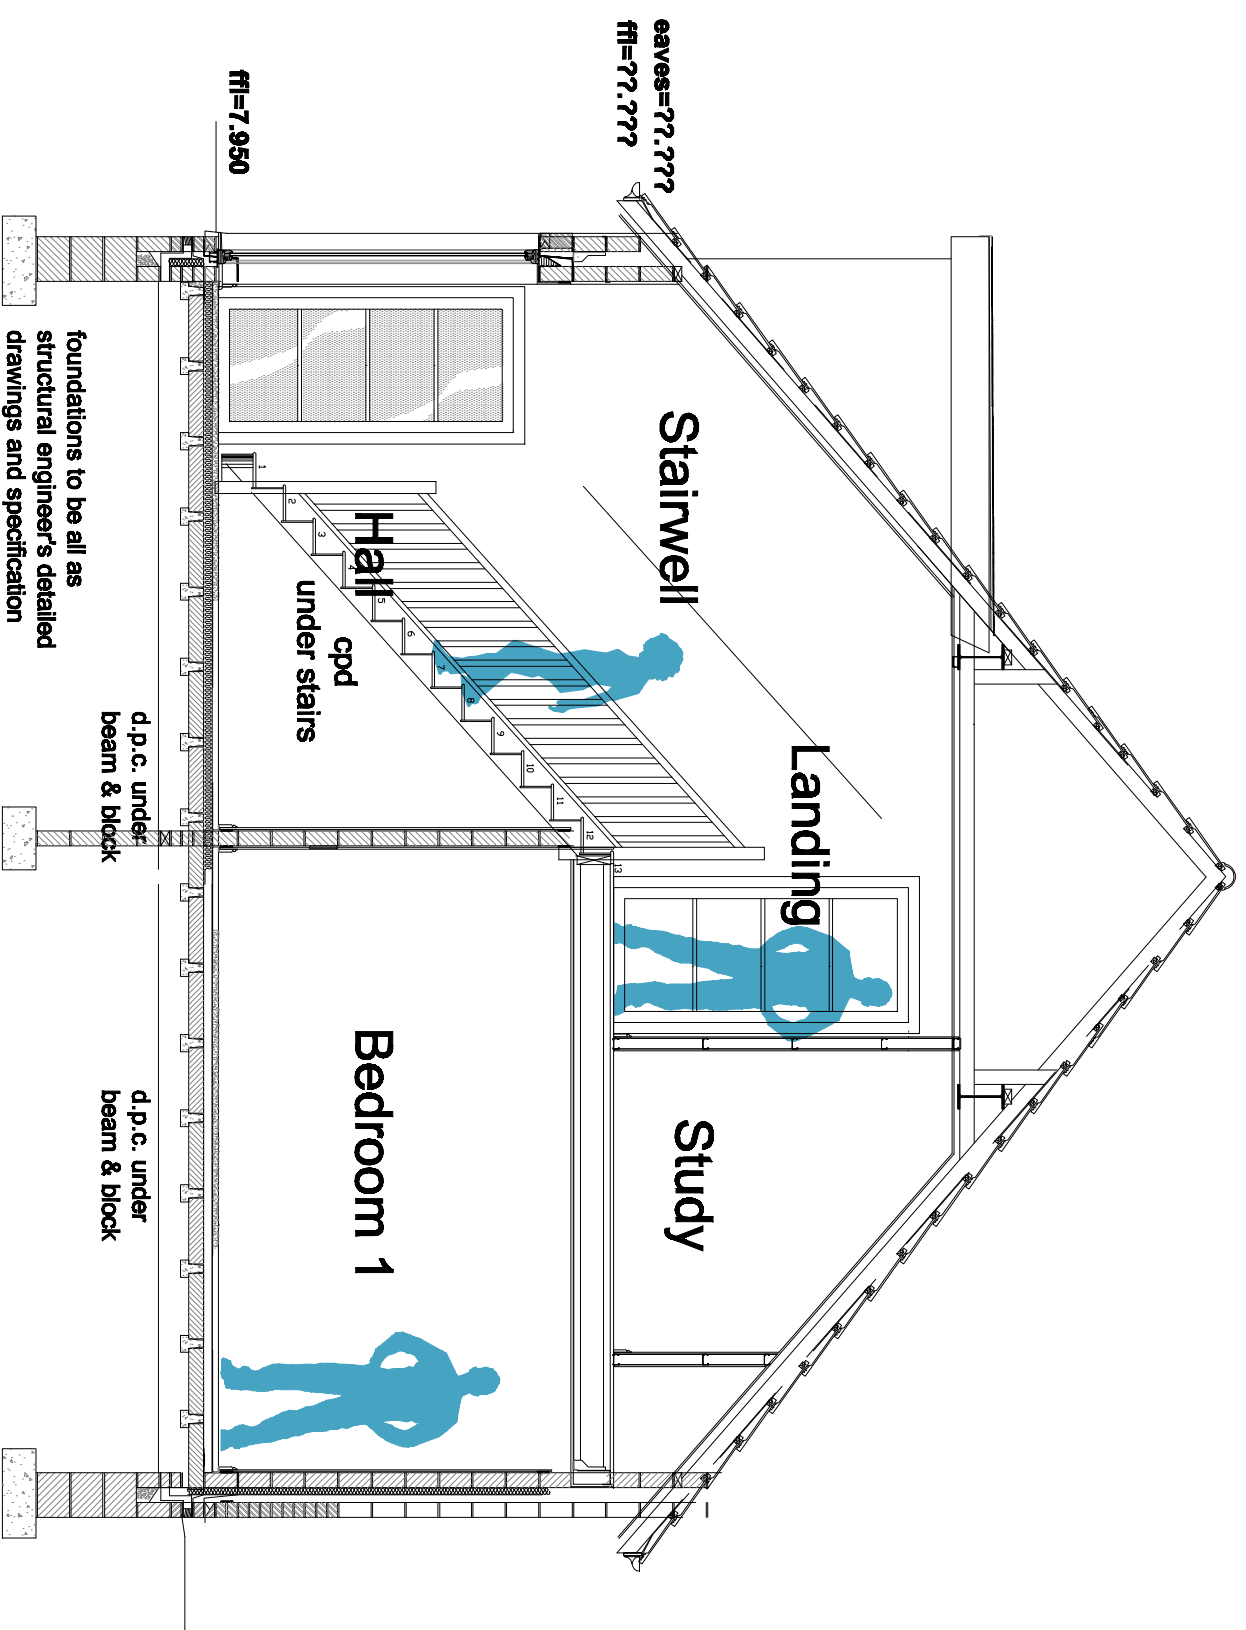

Section B-B

note:
refer to SAP calculation summary
sheet for exact floor and wall
insulation specification

foundations to be all as
structural engineer's detailed
drawings and specification

warren <i>architecture</i>		Client	
email : warrenarchitecture@hotmail.co.uk www.warrenarchitecture.webs.com mob : 07881462942		Mr L & Mrs S Smith	
Project		Title	
Proposed New Loft Conversion and Extension		Section B-B	
Date	Sept 2009	Drawn	nwa
Scale	1:50@A3	Checked	
Drawing no.	WA220/LCE/P/05	Rev	

